


NORTHWEST ELEVATION
SCALE: 1/4" = 1'-0"

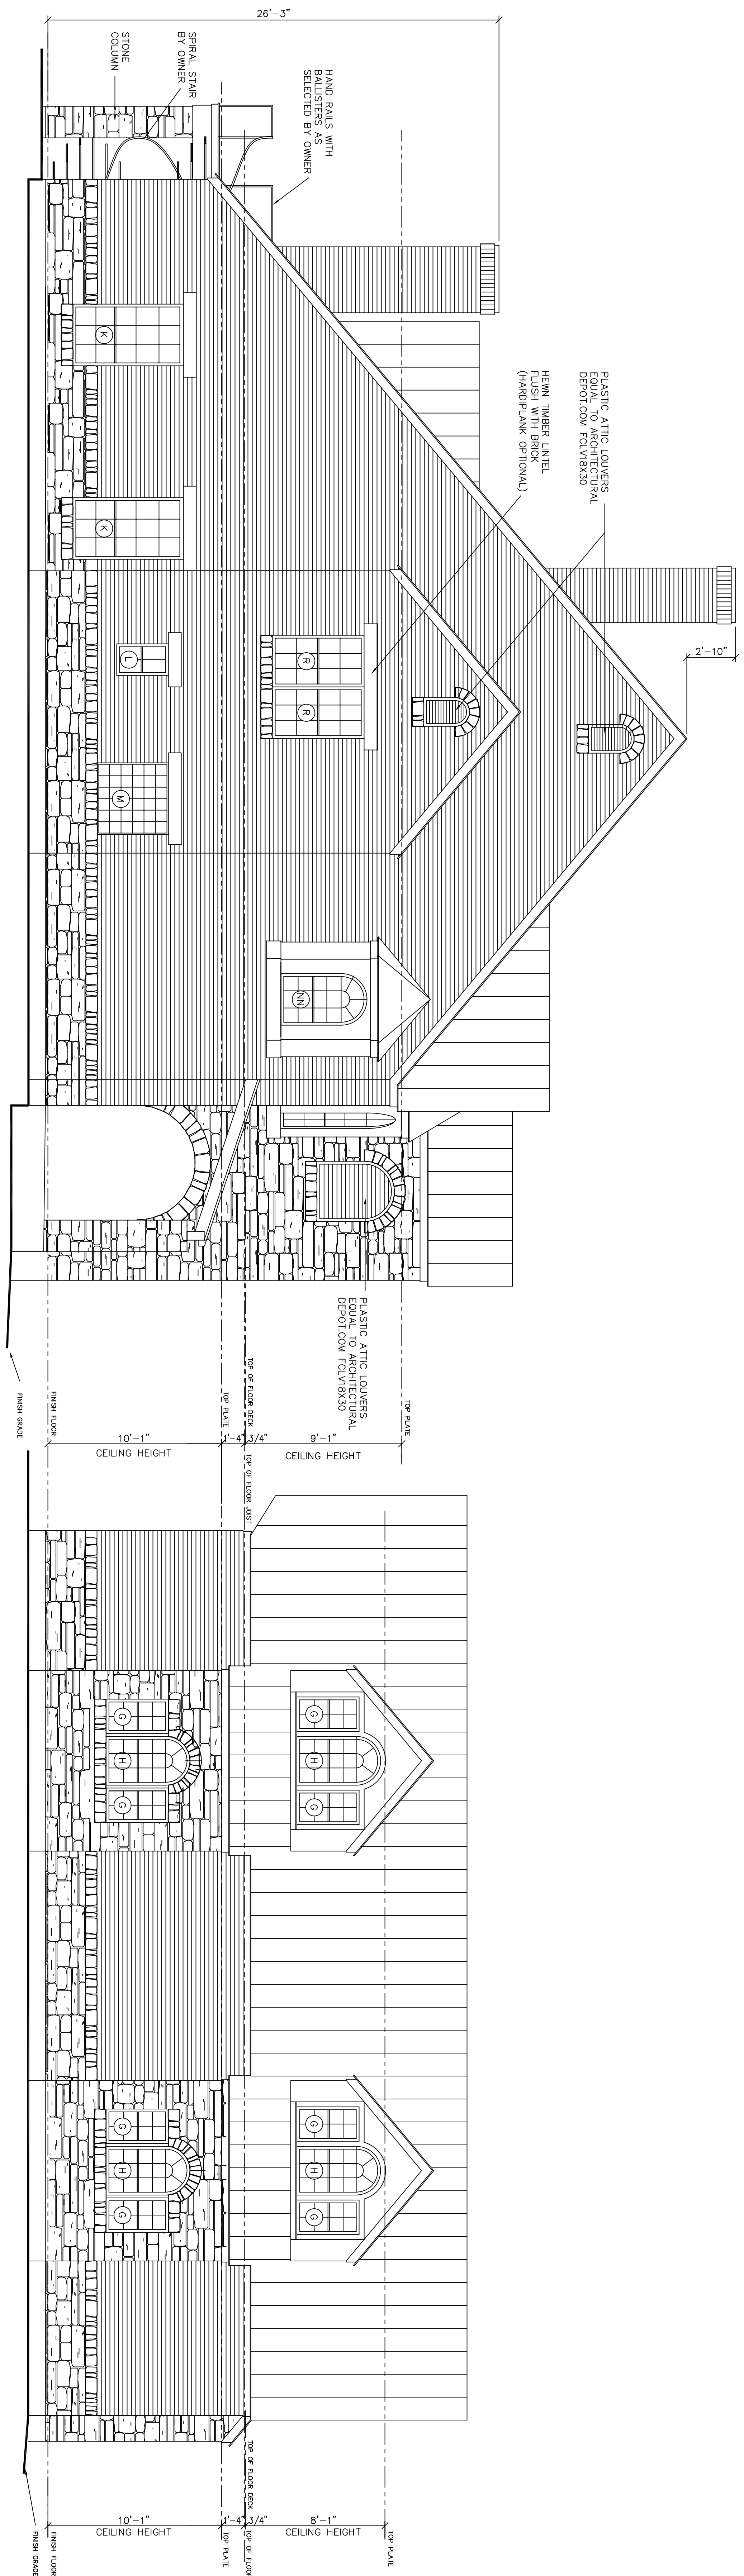

NORTHEAST ELEVATION
SCALE: 1/4" = 1'-0"

NORTH ELEVATION, GARAGE
SCALE: 1/4" = 1'-0"