


SOUTHEAST ELEVATION
SCALE: 1/4" = 1'-0"

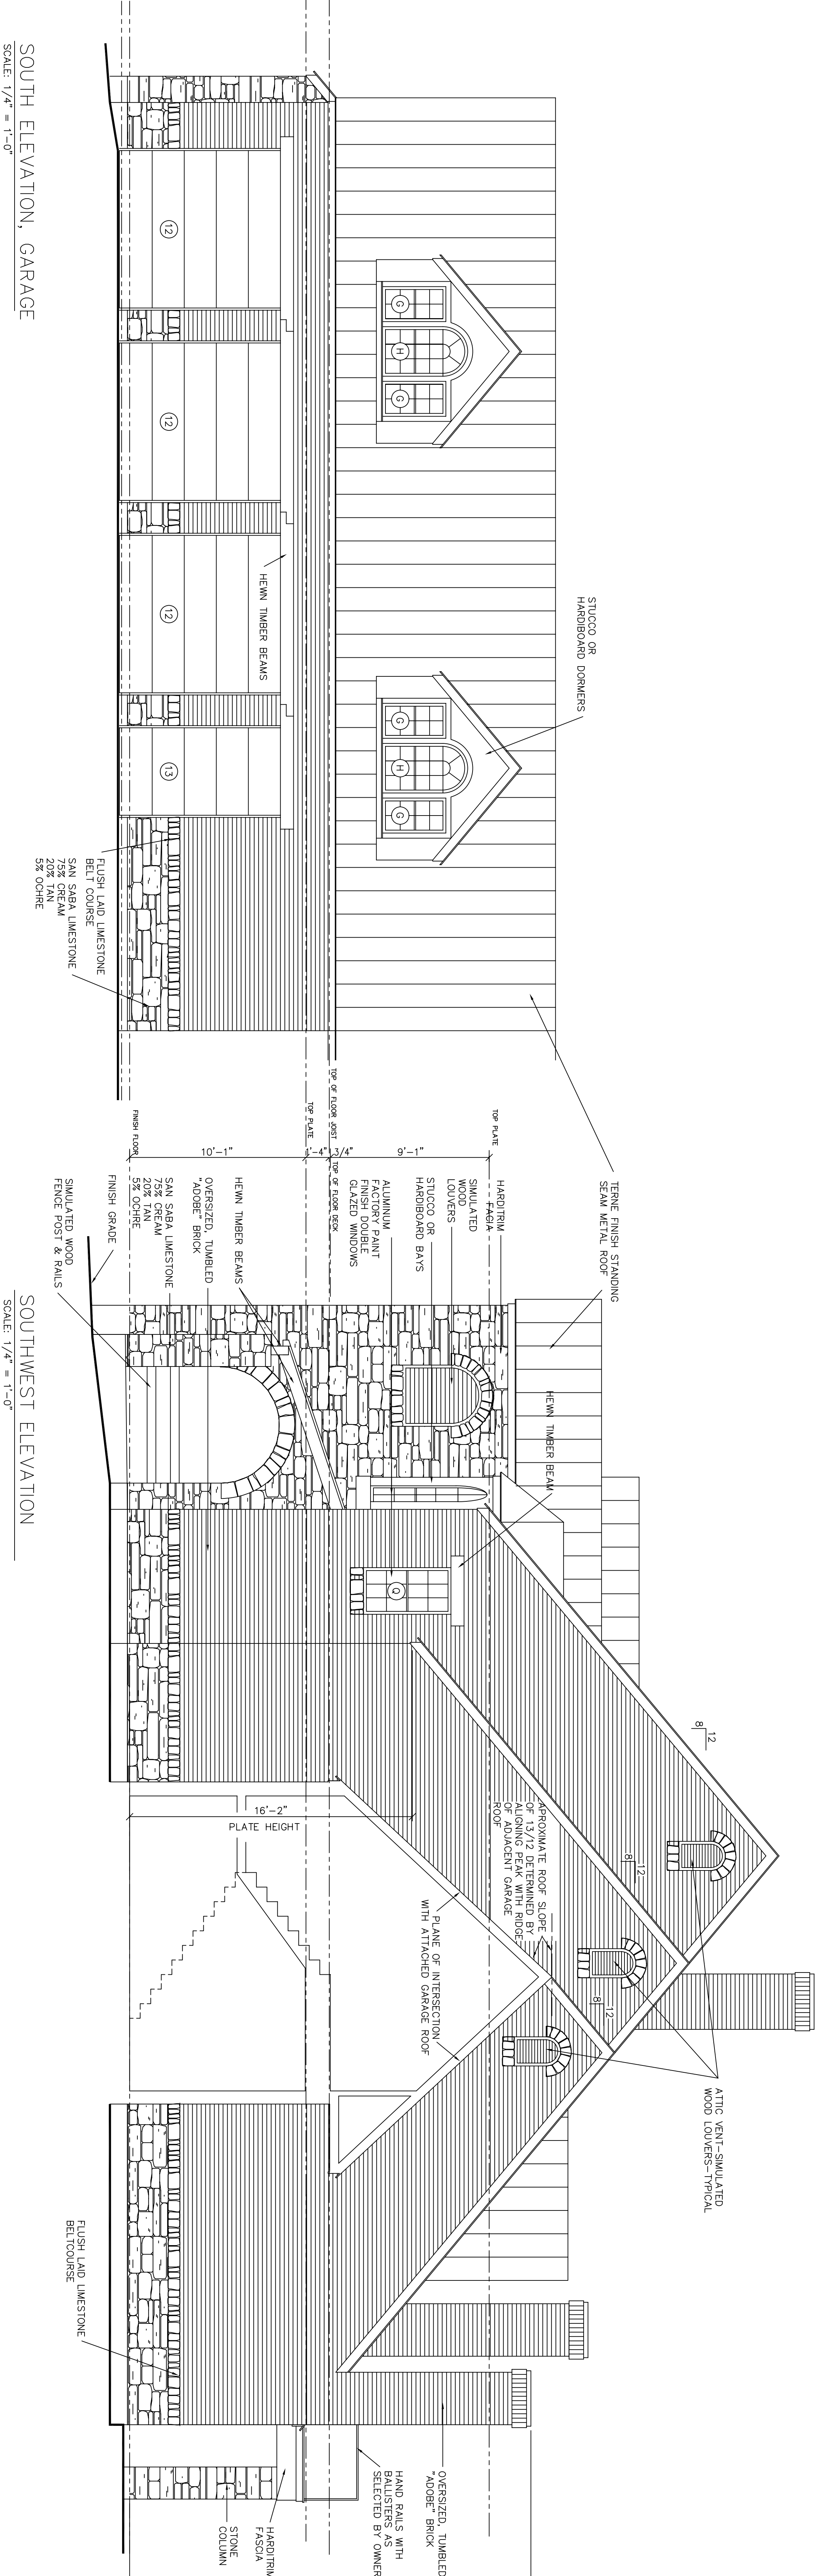

SOUTH ELEVATION, GARAGE
SCALE: 1/4" = 1'-0"

SOUTHWEST ELEVATION
SCALE: 1/4" = 1'-0"