



WEST ELEVATION, GARAGE
SCALE: 1/4" = 1'-0"

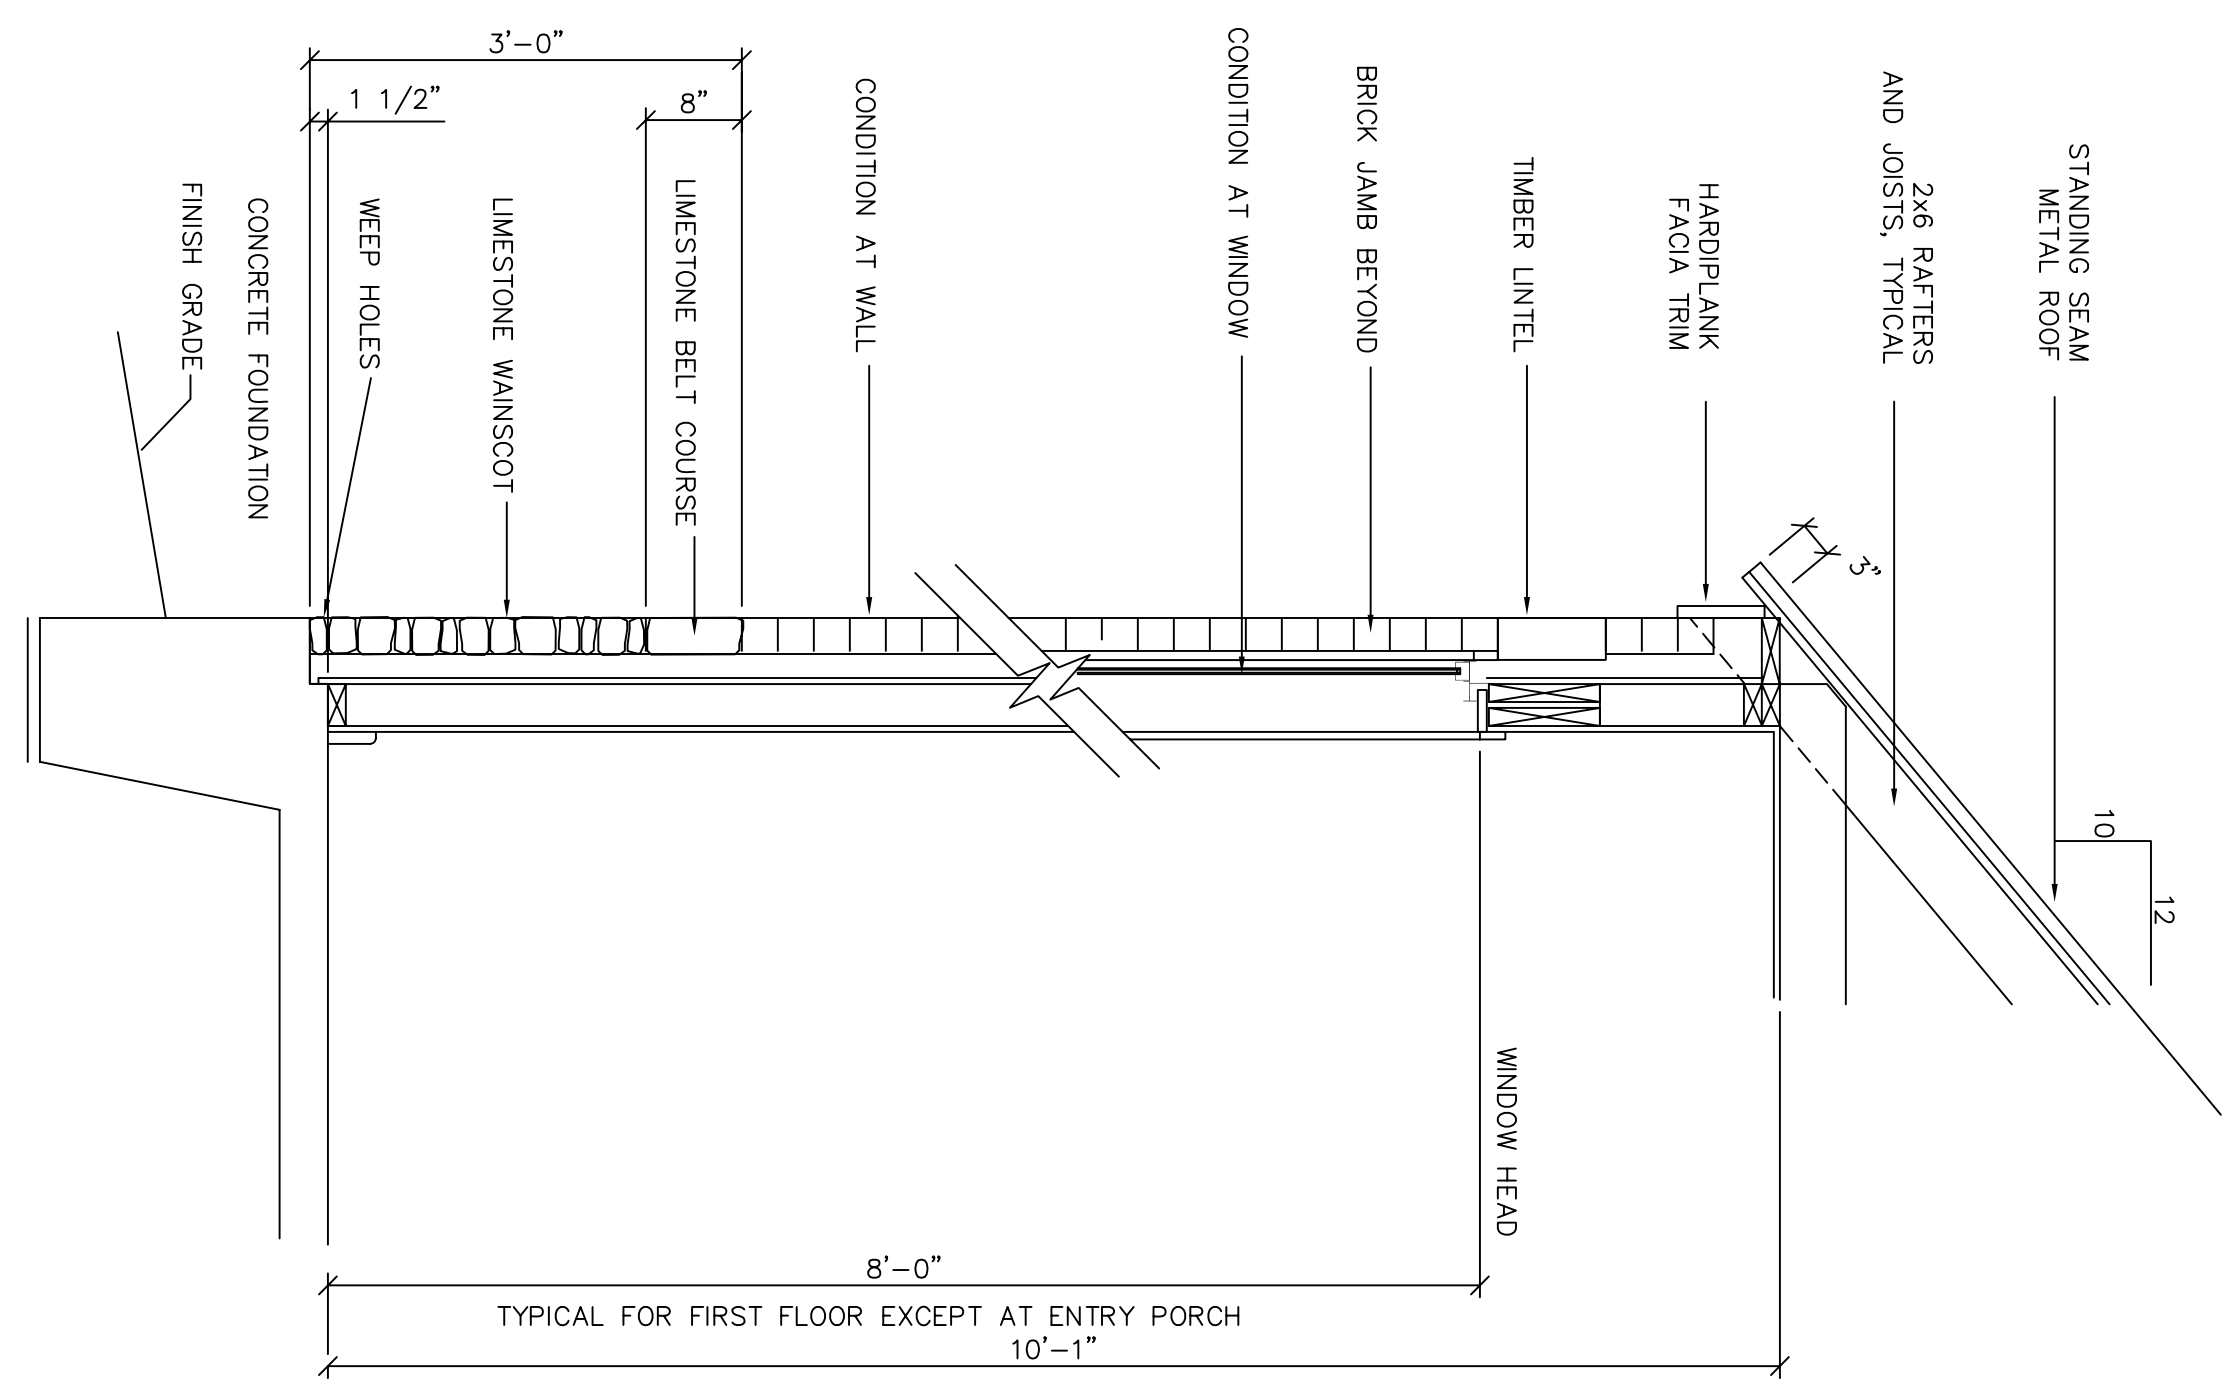


WALL SECTION
SCALE: 3/4" = 1'-0"

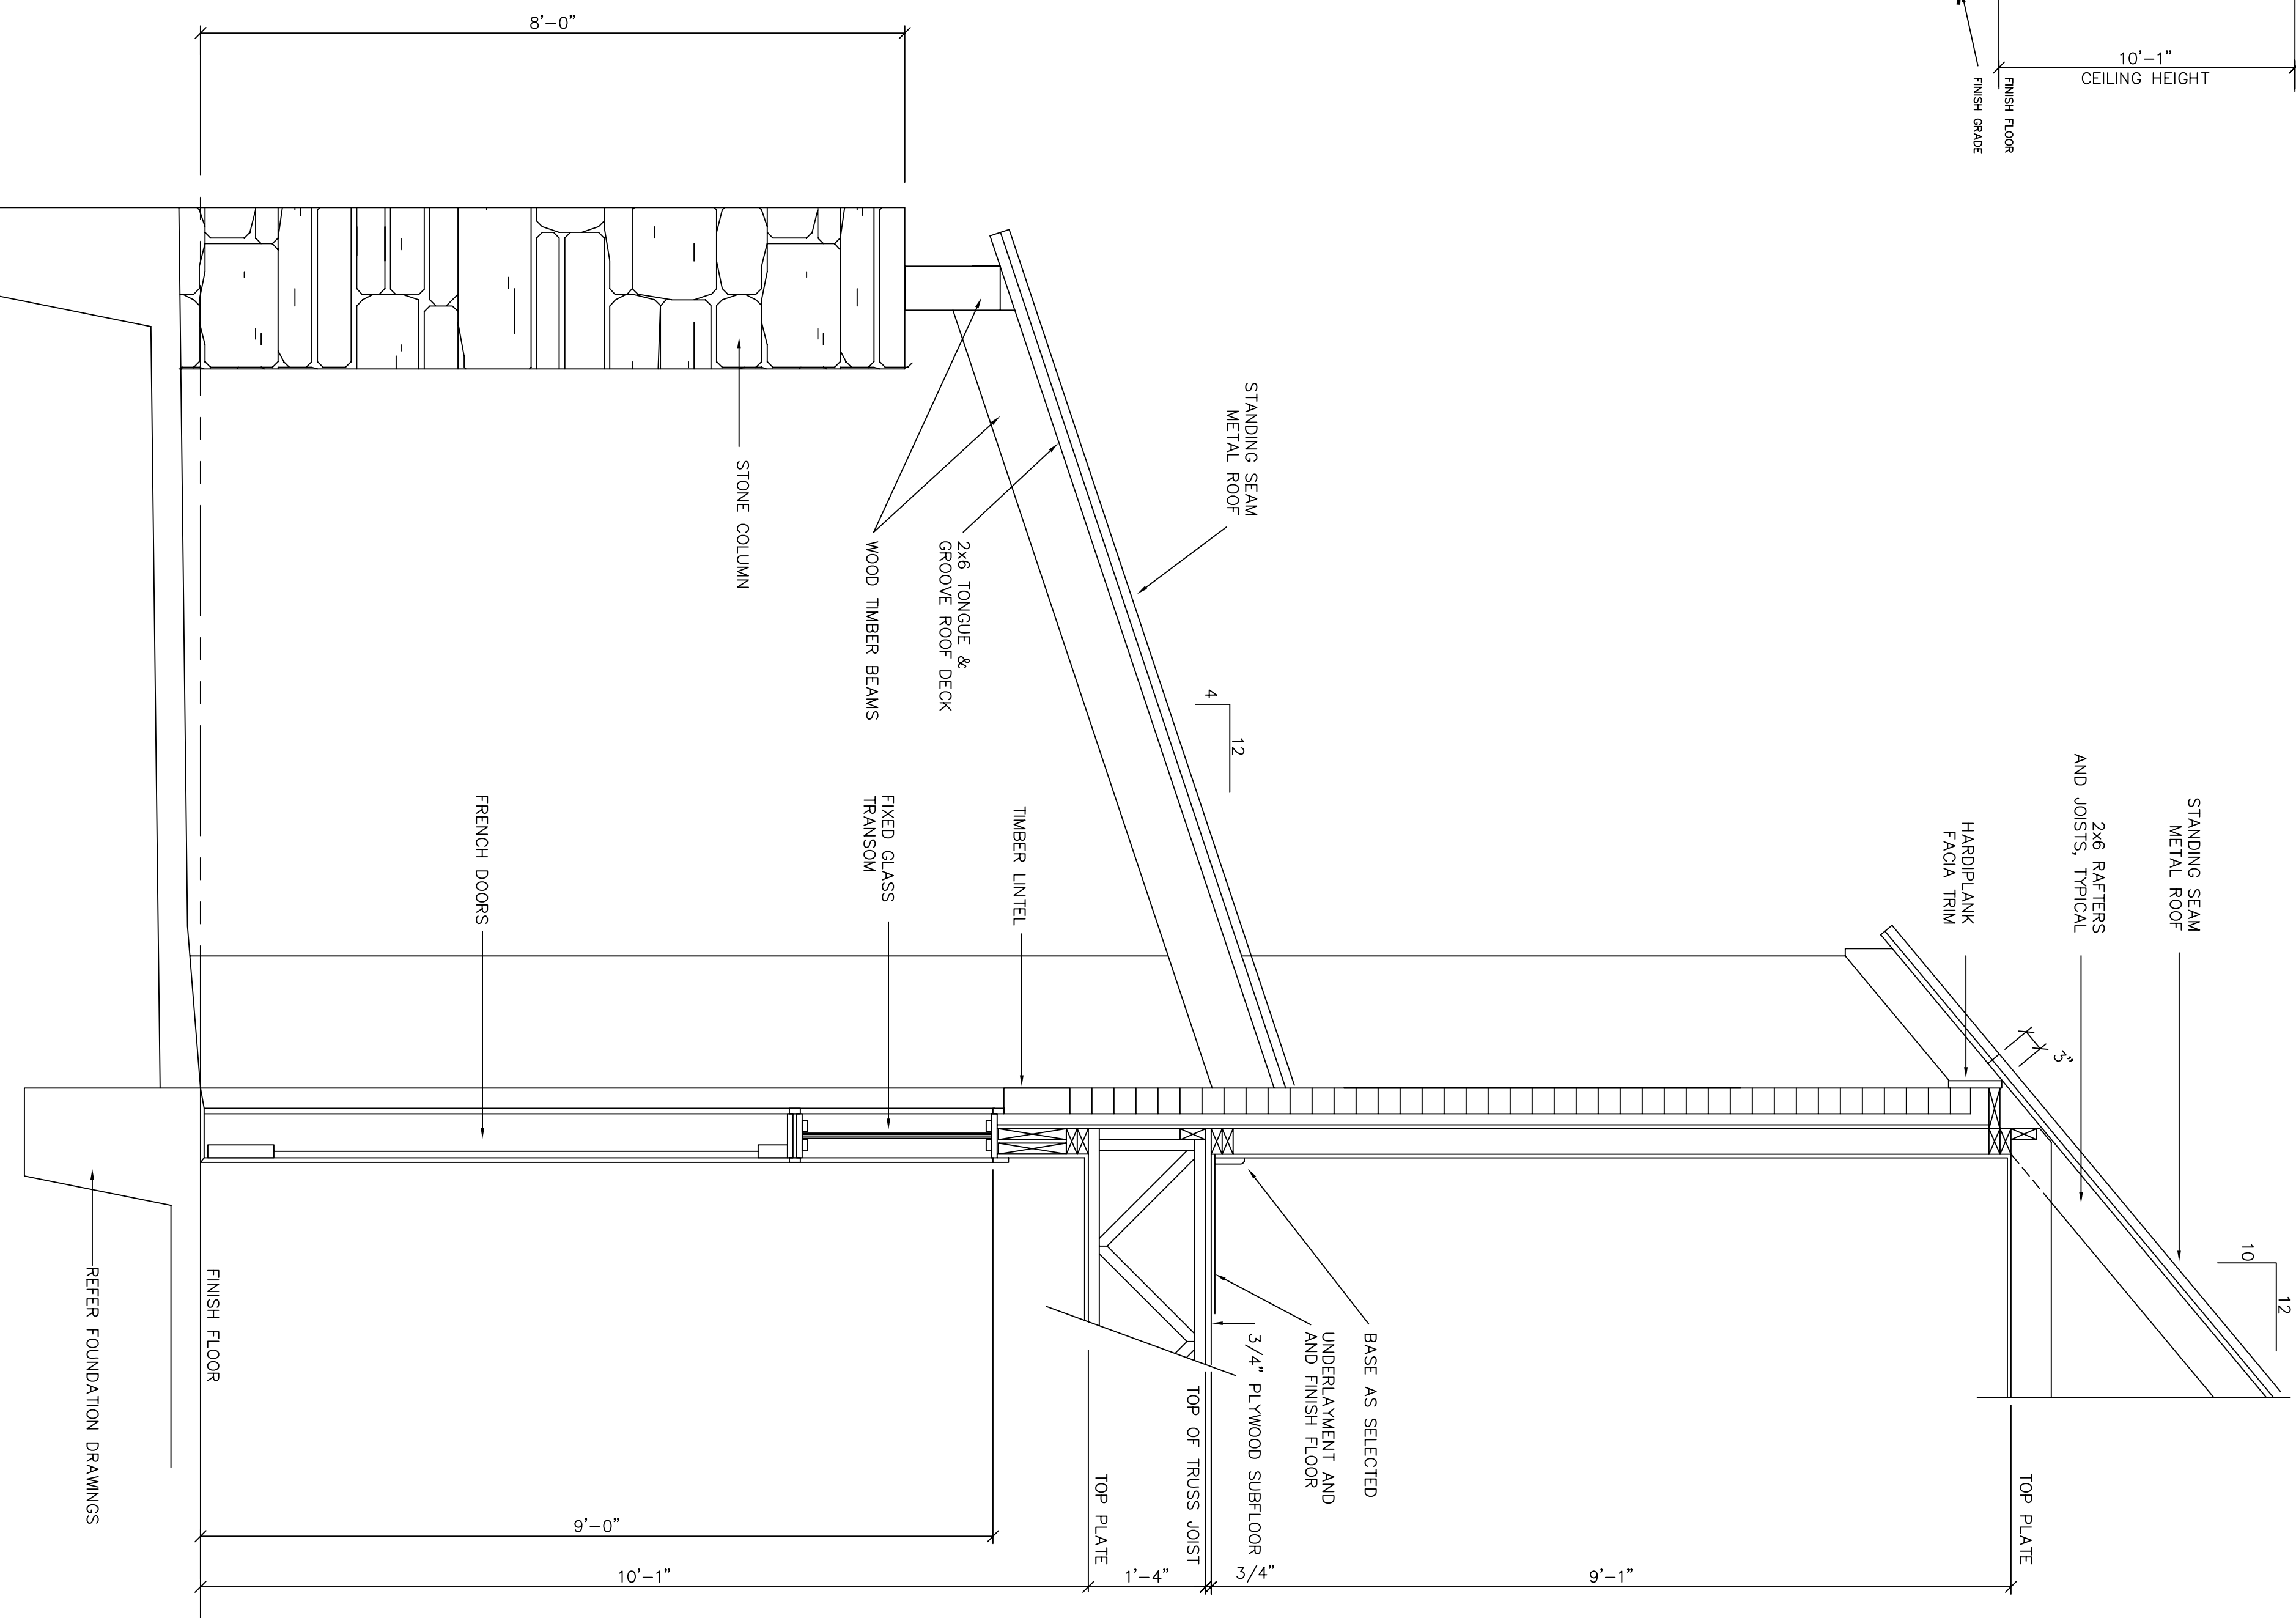

WALL SECTION
SCALE: 3/4" = 1'-0"

WALL SECTION
SCALE: 3/4" = 1'-0"

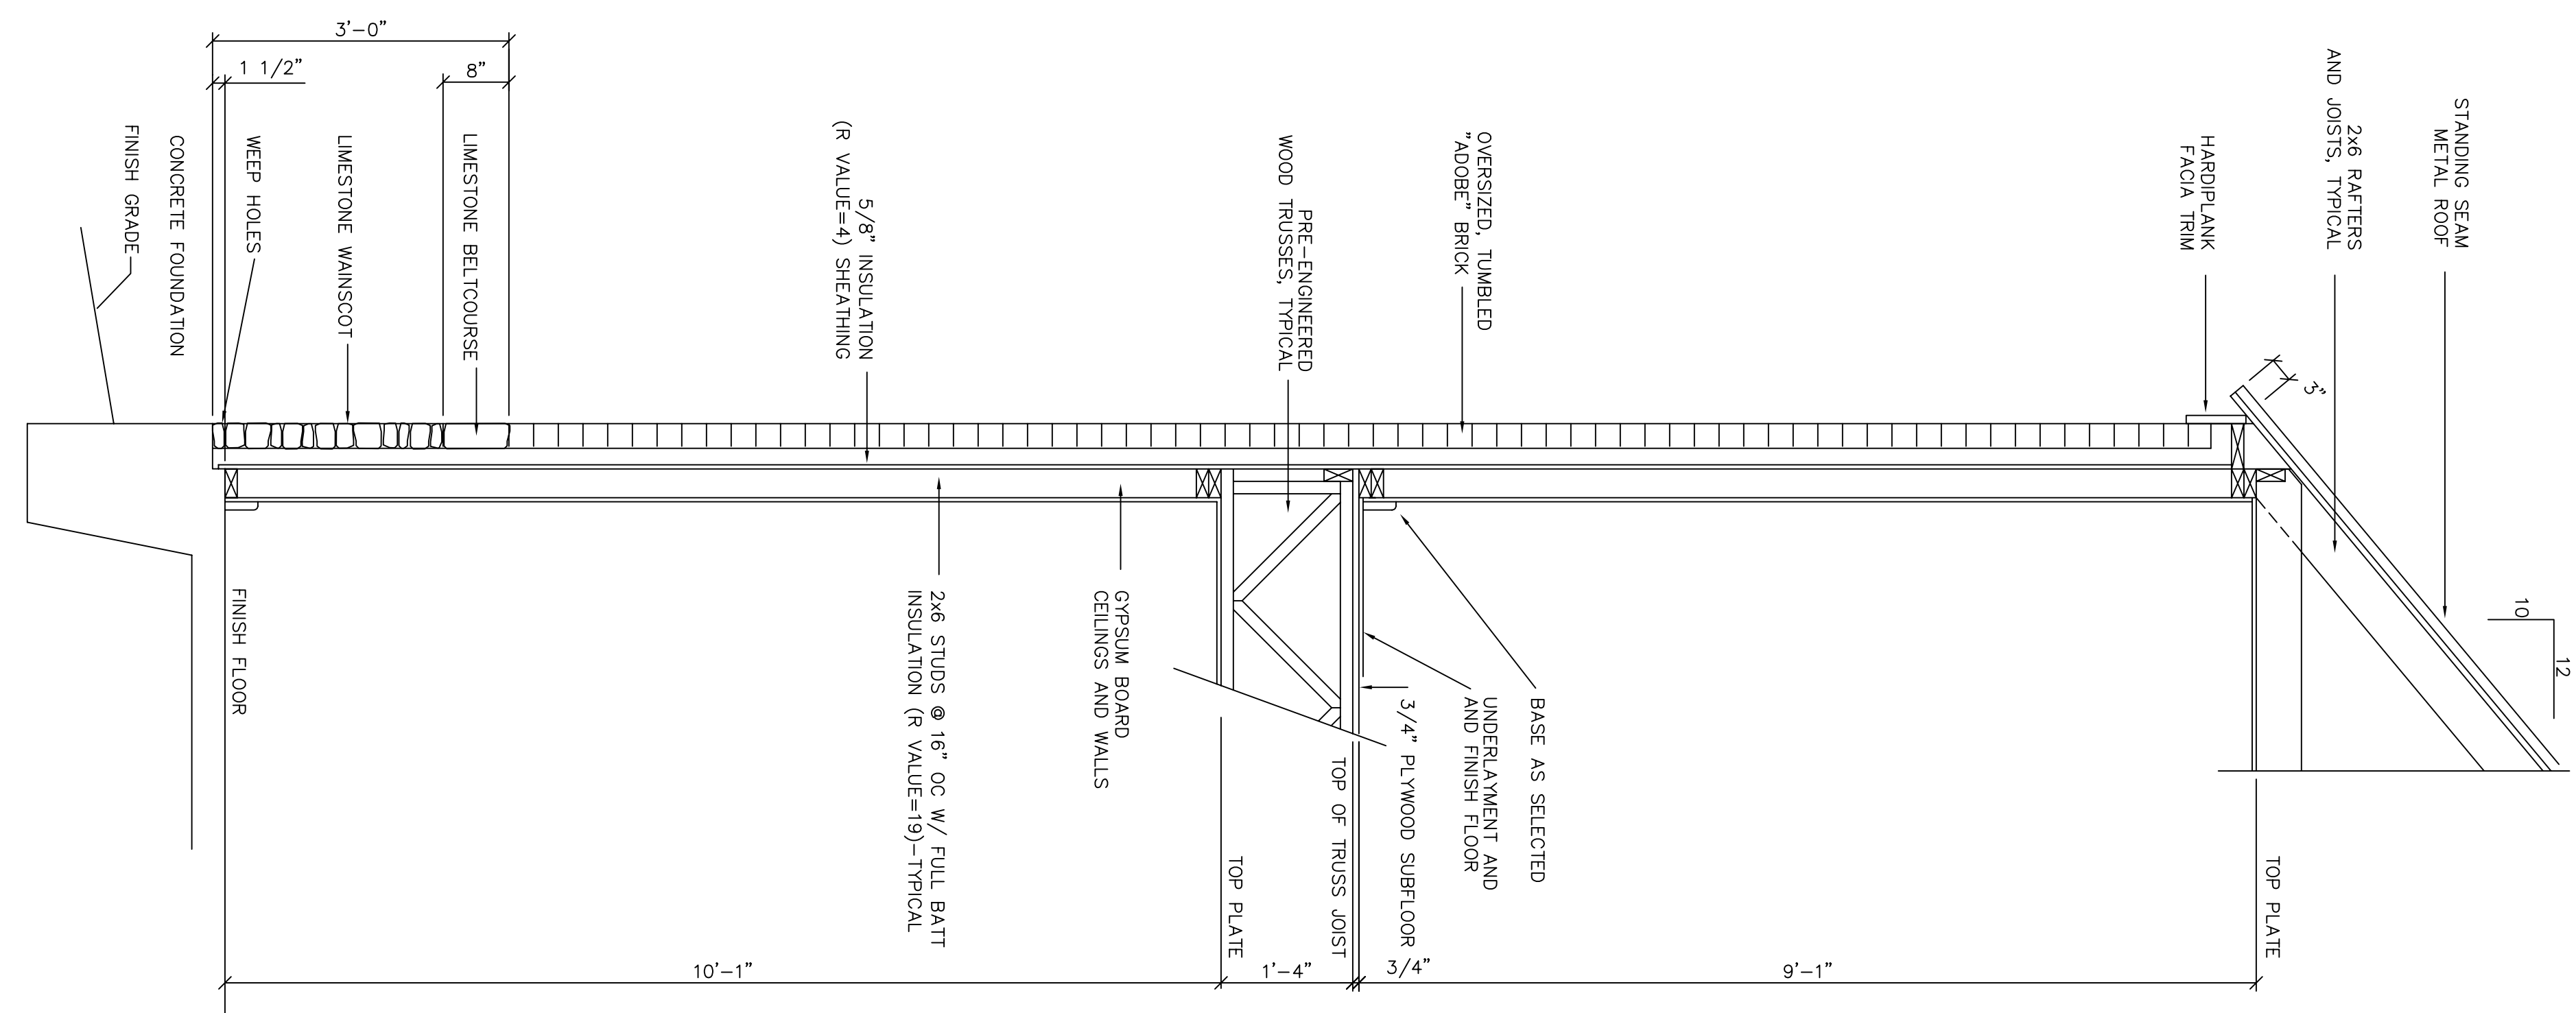

WALL SECTION
SCALE: 3/4" = 1'-0"

PRICE RESIDENCE

ABILENE, TEXAS

