


WALL SECTION @ GARAGE
SCALE: 3/4" = 1'-0"

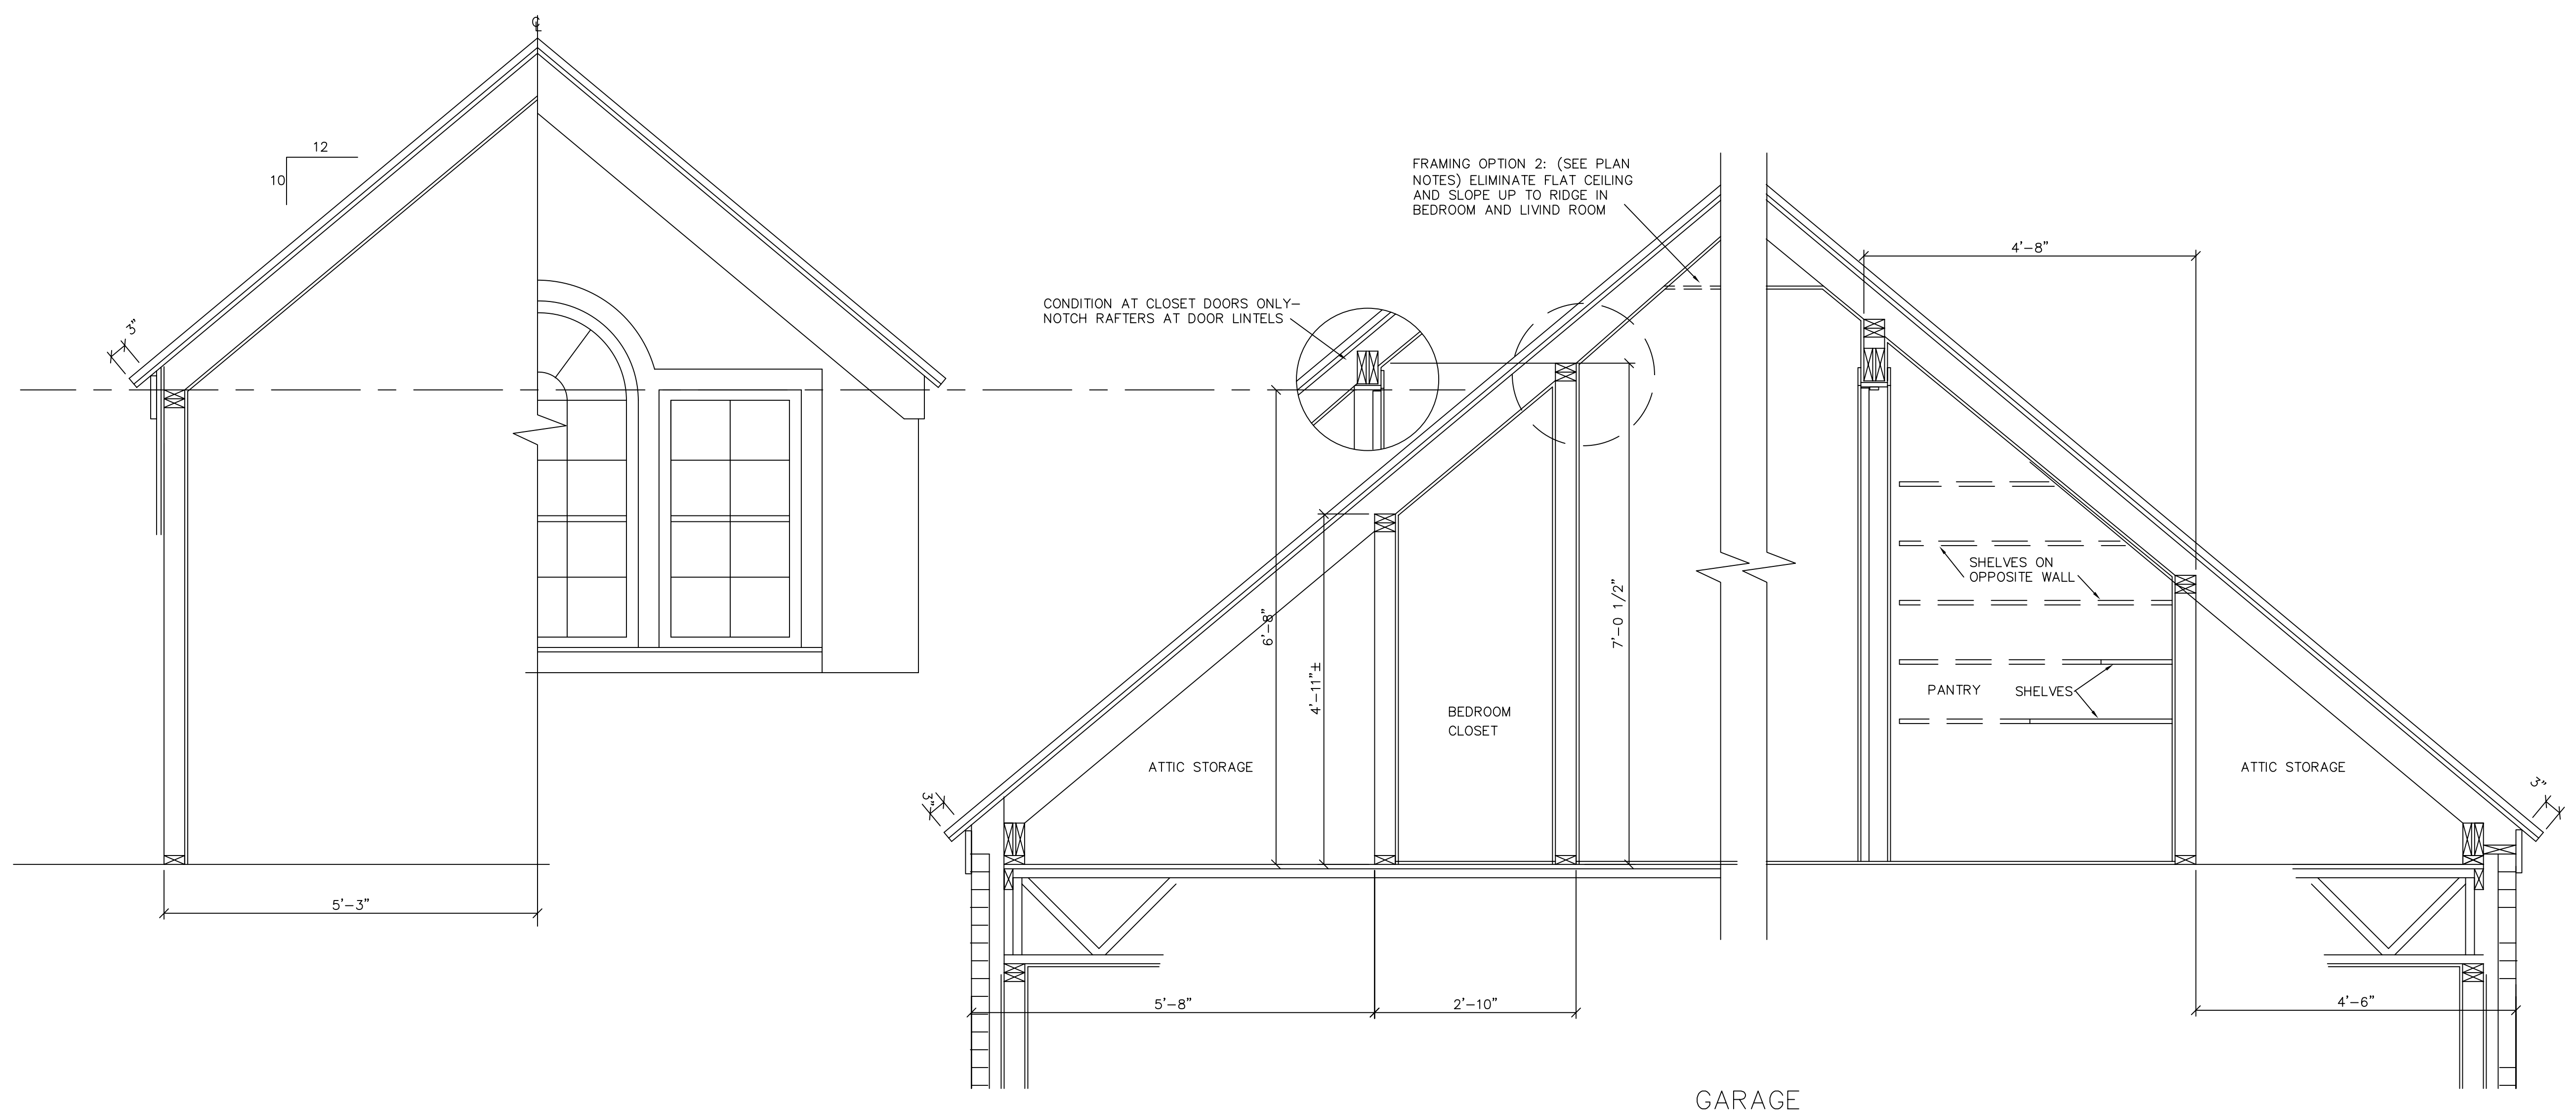

COMPOSITE SECTION/
ELEVATION @ DORMER
SCALE: 3/4" = 1'-0"

COMPOSITE WALL
SECTION @ GARAGE
SCALE: 3/4" = 1'-0"

A-7
OF 10A

Sheet Title:
GARAGE
SECTIONS

Sheet Number:
A-7

Issue Date:
05/19/06

Revision # | Date

Project Number:
V7841

PRICE RESIDENCE
ABILENE, TEXAS

JRH ARCHITECTS
1300 Summit Avenue Suite 418 Fort Worth, Texas 76102-4414
817.732.5551 www.jrh-architects.com 817.732.0562