




SOUTH ELEVATION
SCALE: 1/4" = 1'-0"

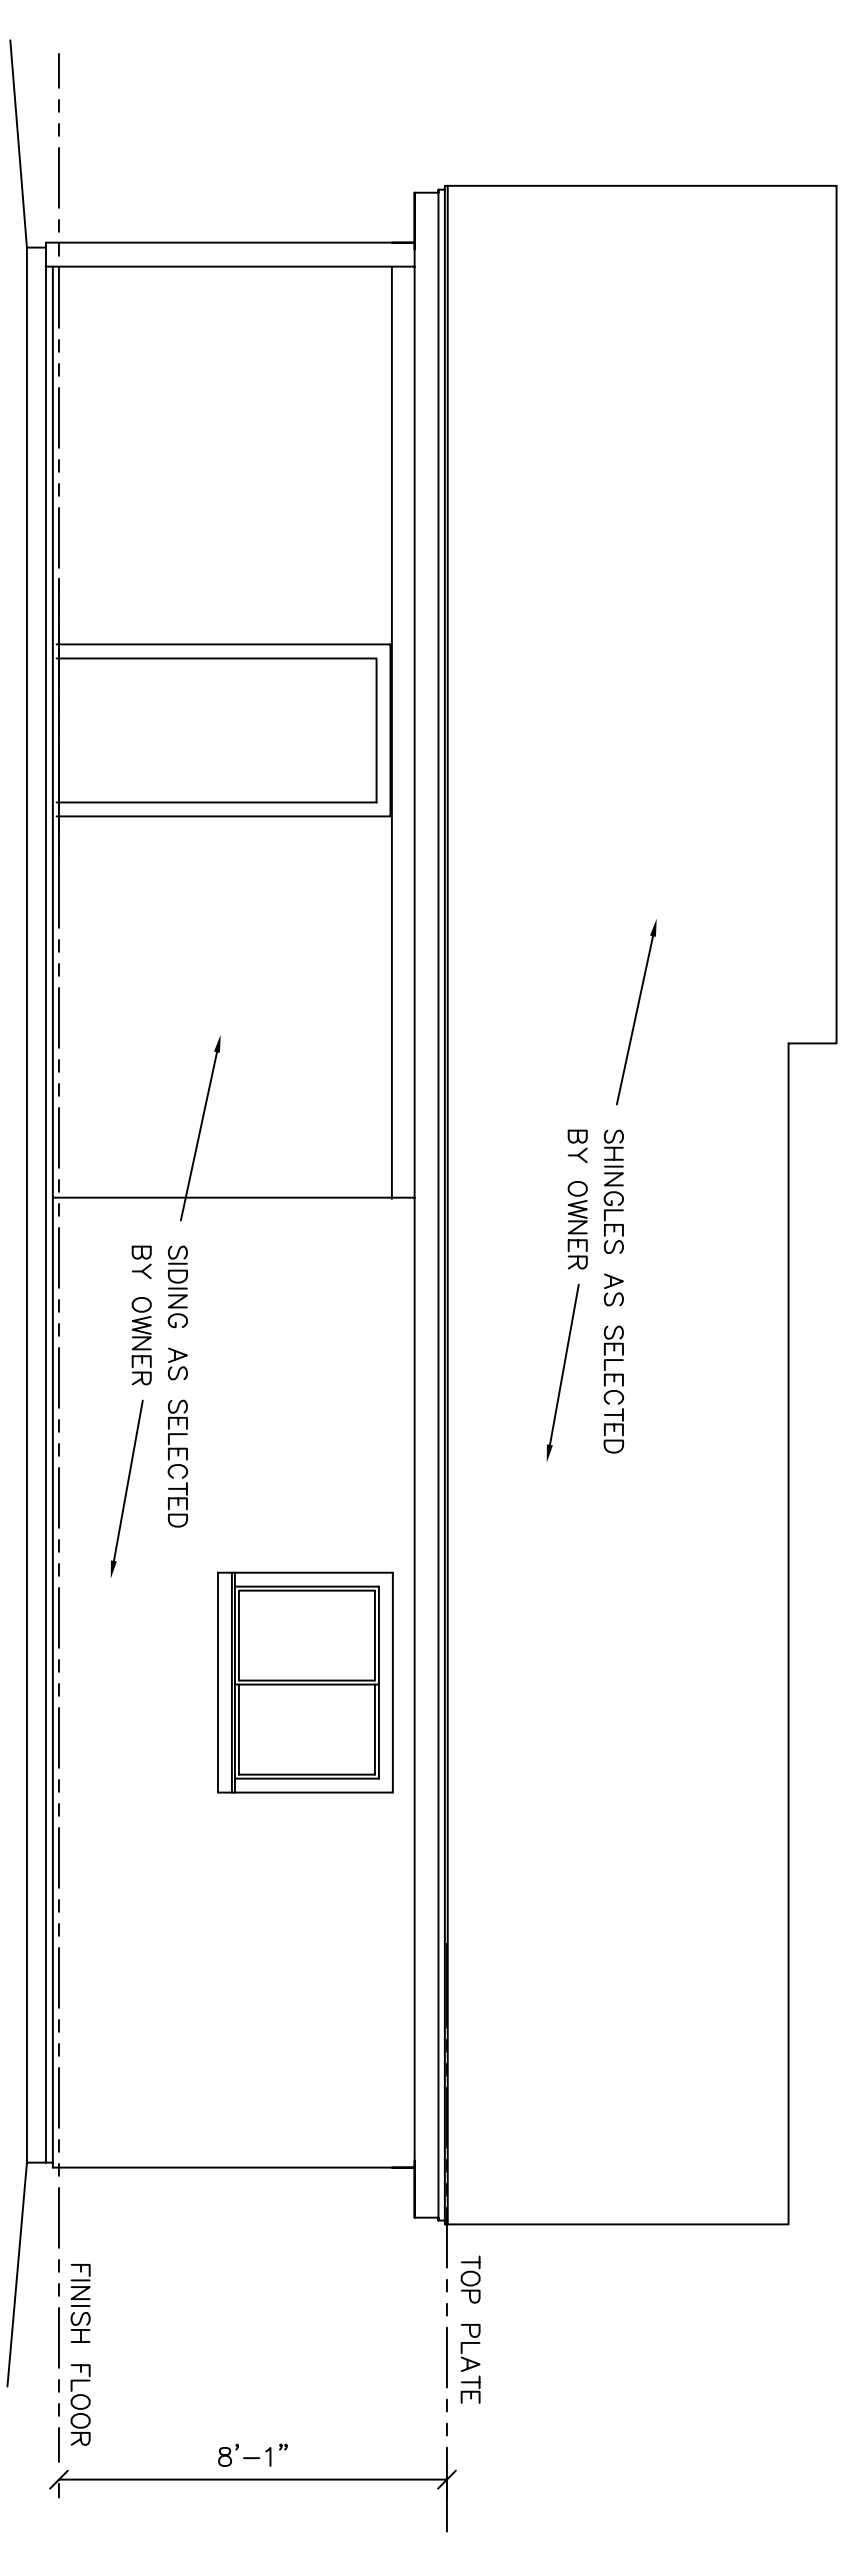


EAST ELEVATION
SCALE: 1/4" = 1'-0"

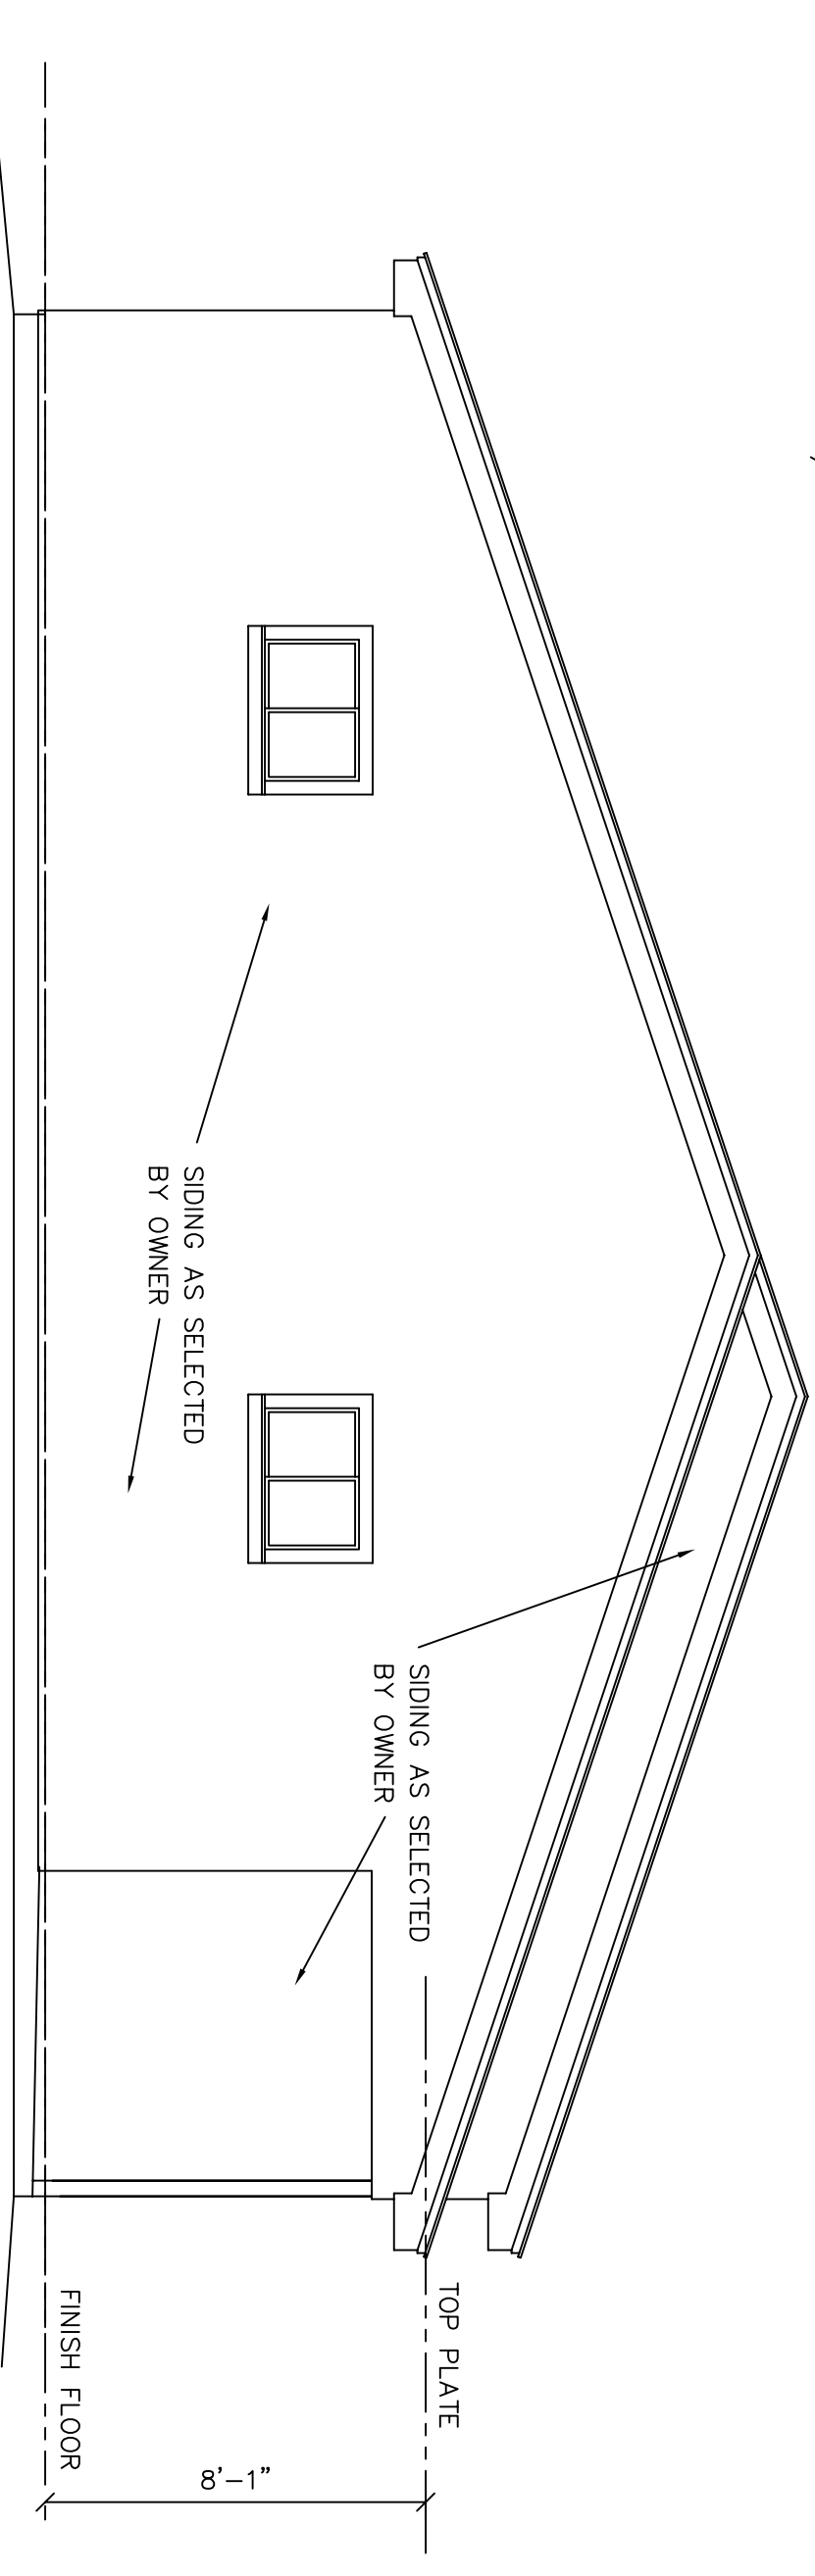


NORTH ELEVATION
SCALE: 1/4" = 1'-0"

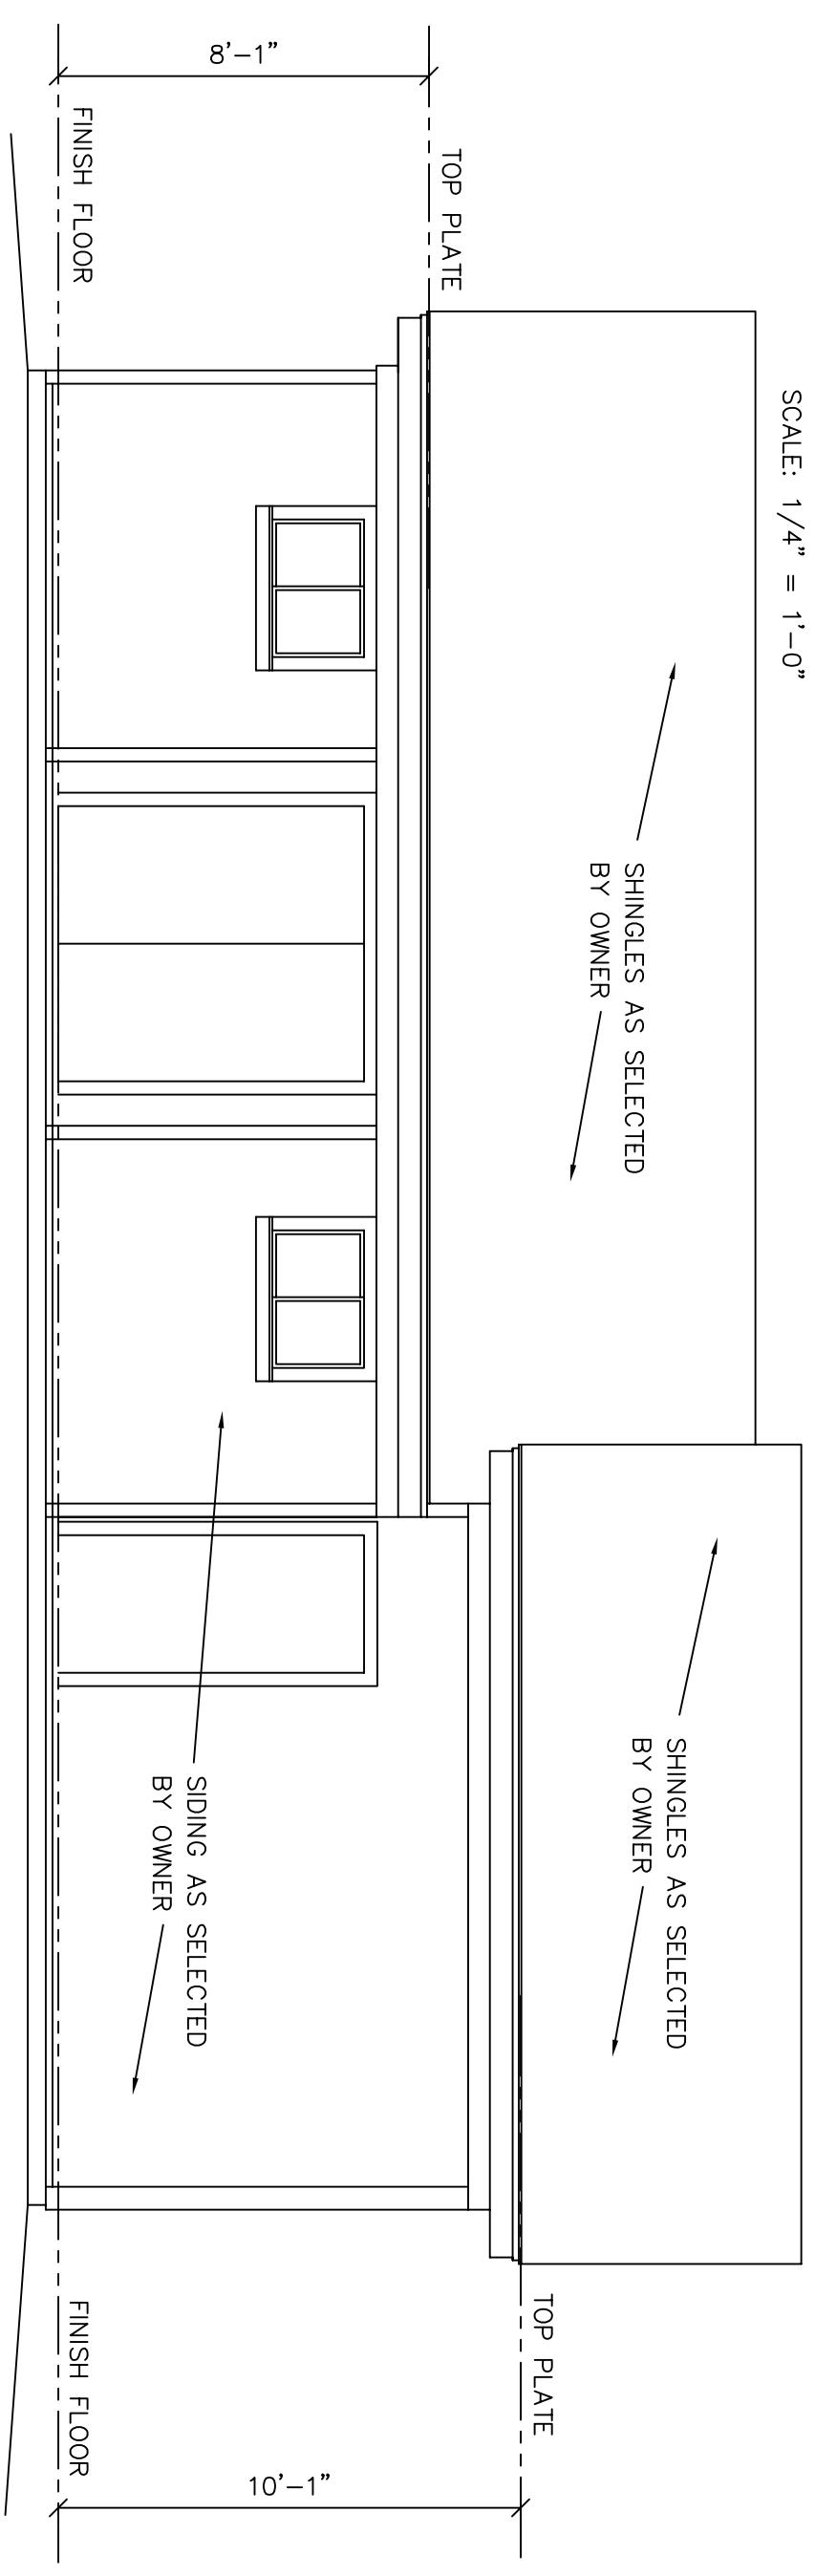

WEST ELEVATION
SCALE: 1/4" = 1'-0"

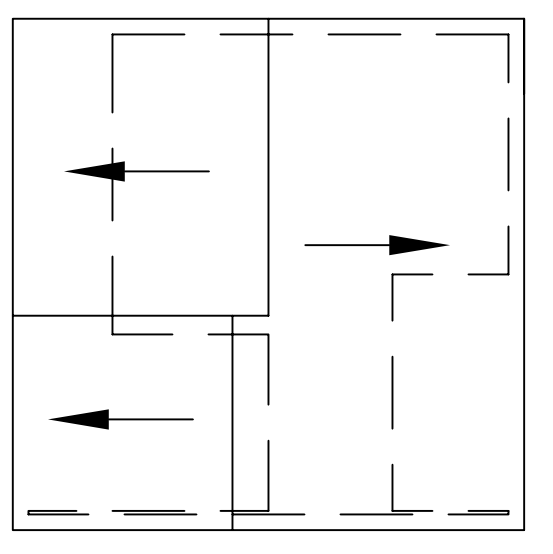

ROOF PLAN
SCALE: 1/8" = 1'-0"

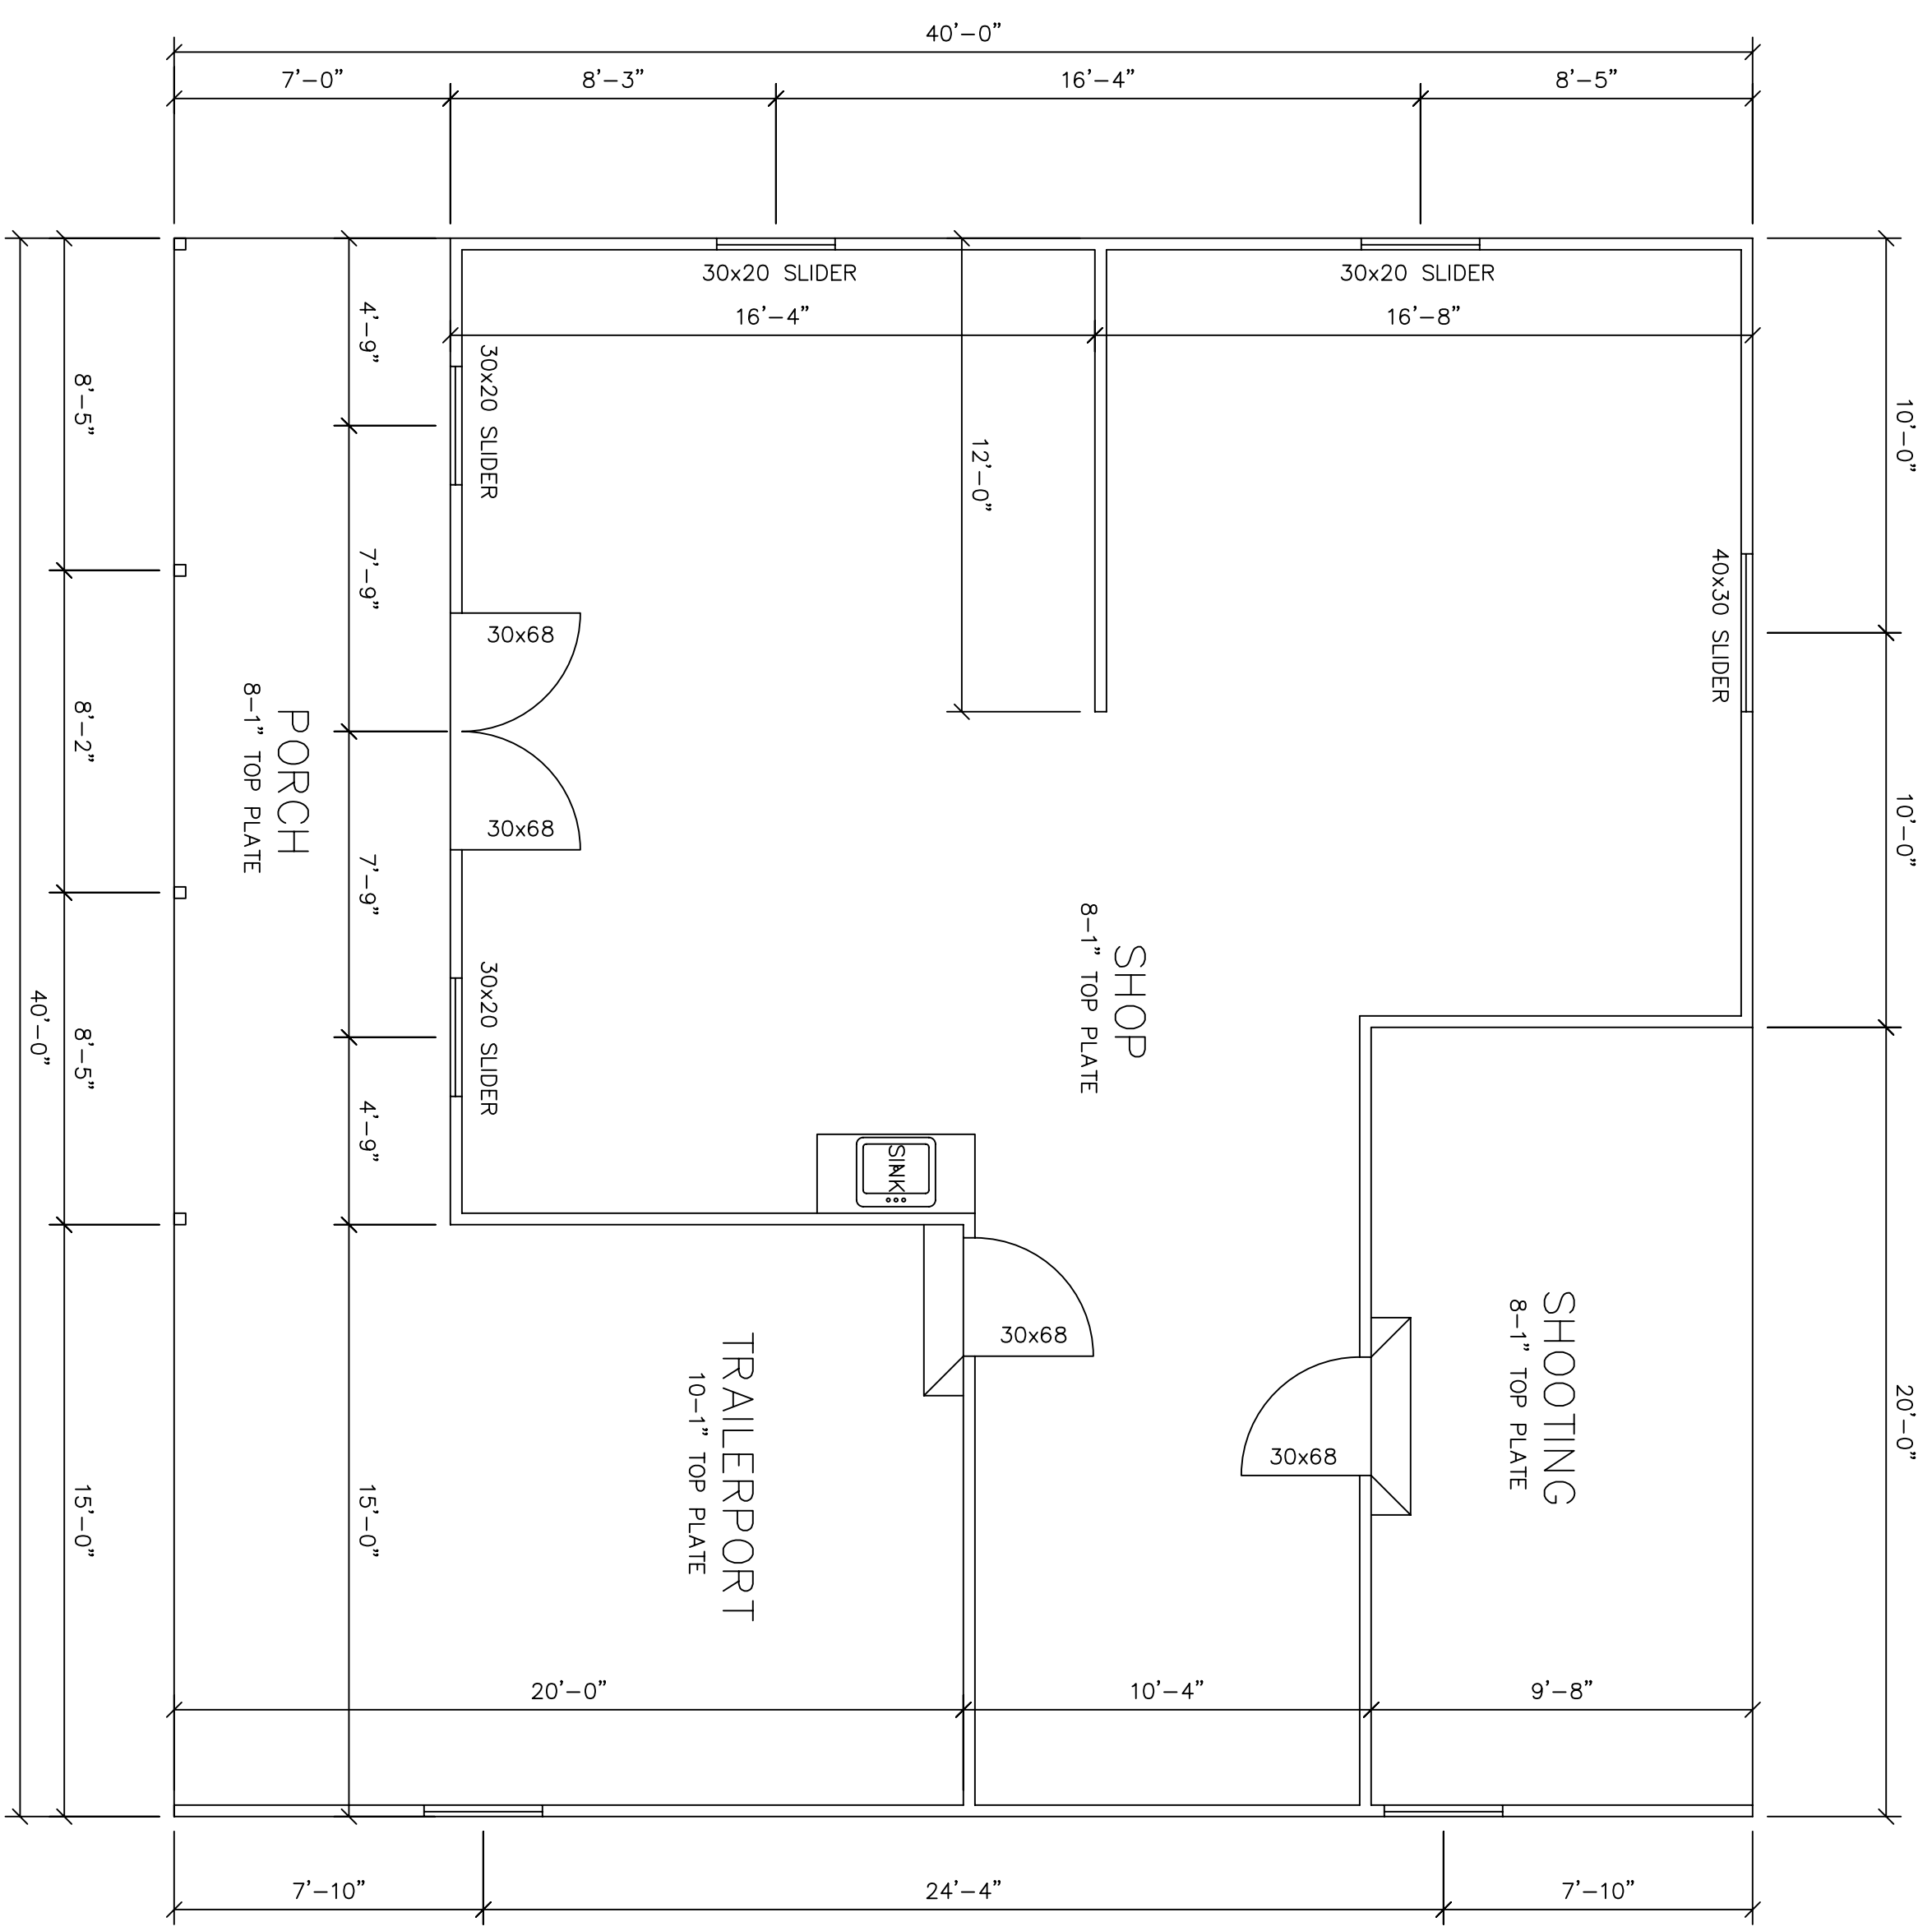


FLOOR PLAN
SCALE: 1/4" = 1'-0"

© EDWARD VAUGHN JR 2006

revisions	_____
project	06014
date	10/25/06
sheet	A4

Edward Vaughn Jr, AIA, CSI
 Architecture – Interior Design
 2009 Rockridge Terrace Phone 817-713-5702
 Fort Worth, Texas 76160 vaughn1940@sbcglobal.net

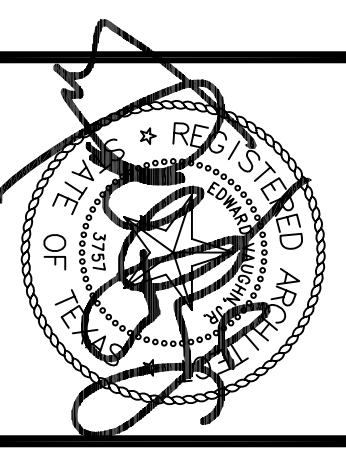

OUTBUILDINGS PREPARED FOR THE
PRICE RESIDENCE
 ABILENE, TEXAS