


WALL SECTION AT PORCH
SCALE: 1/4" = 1'-0"

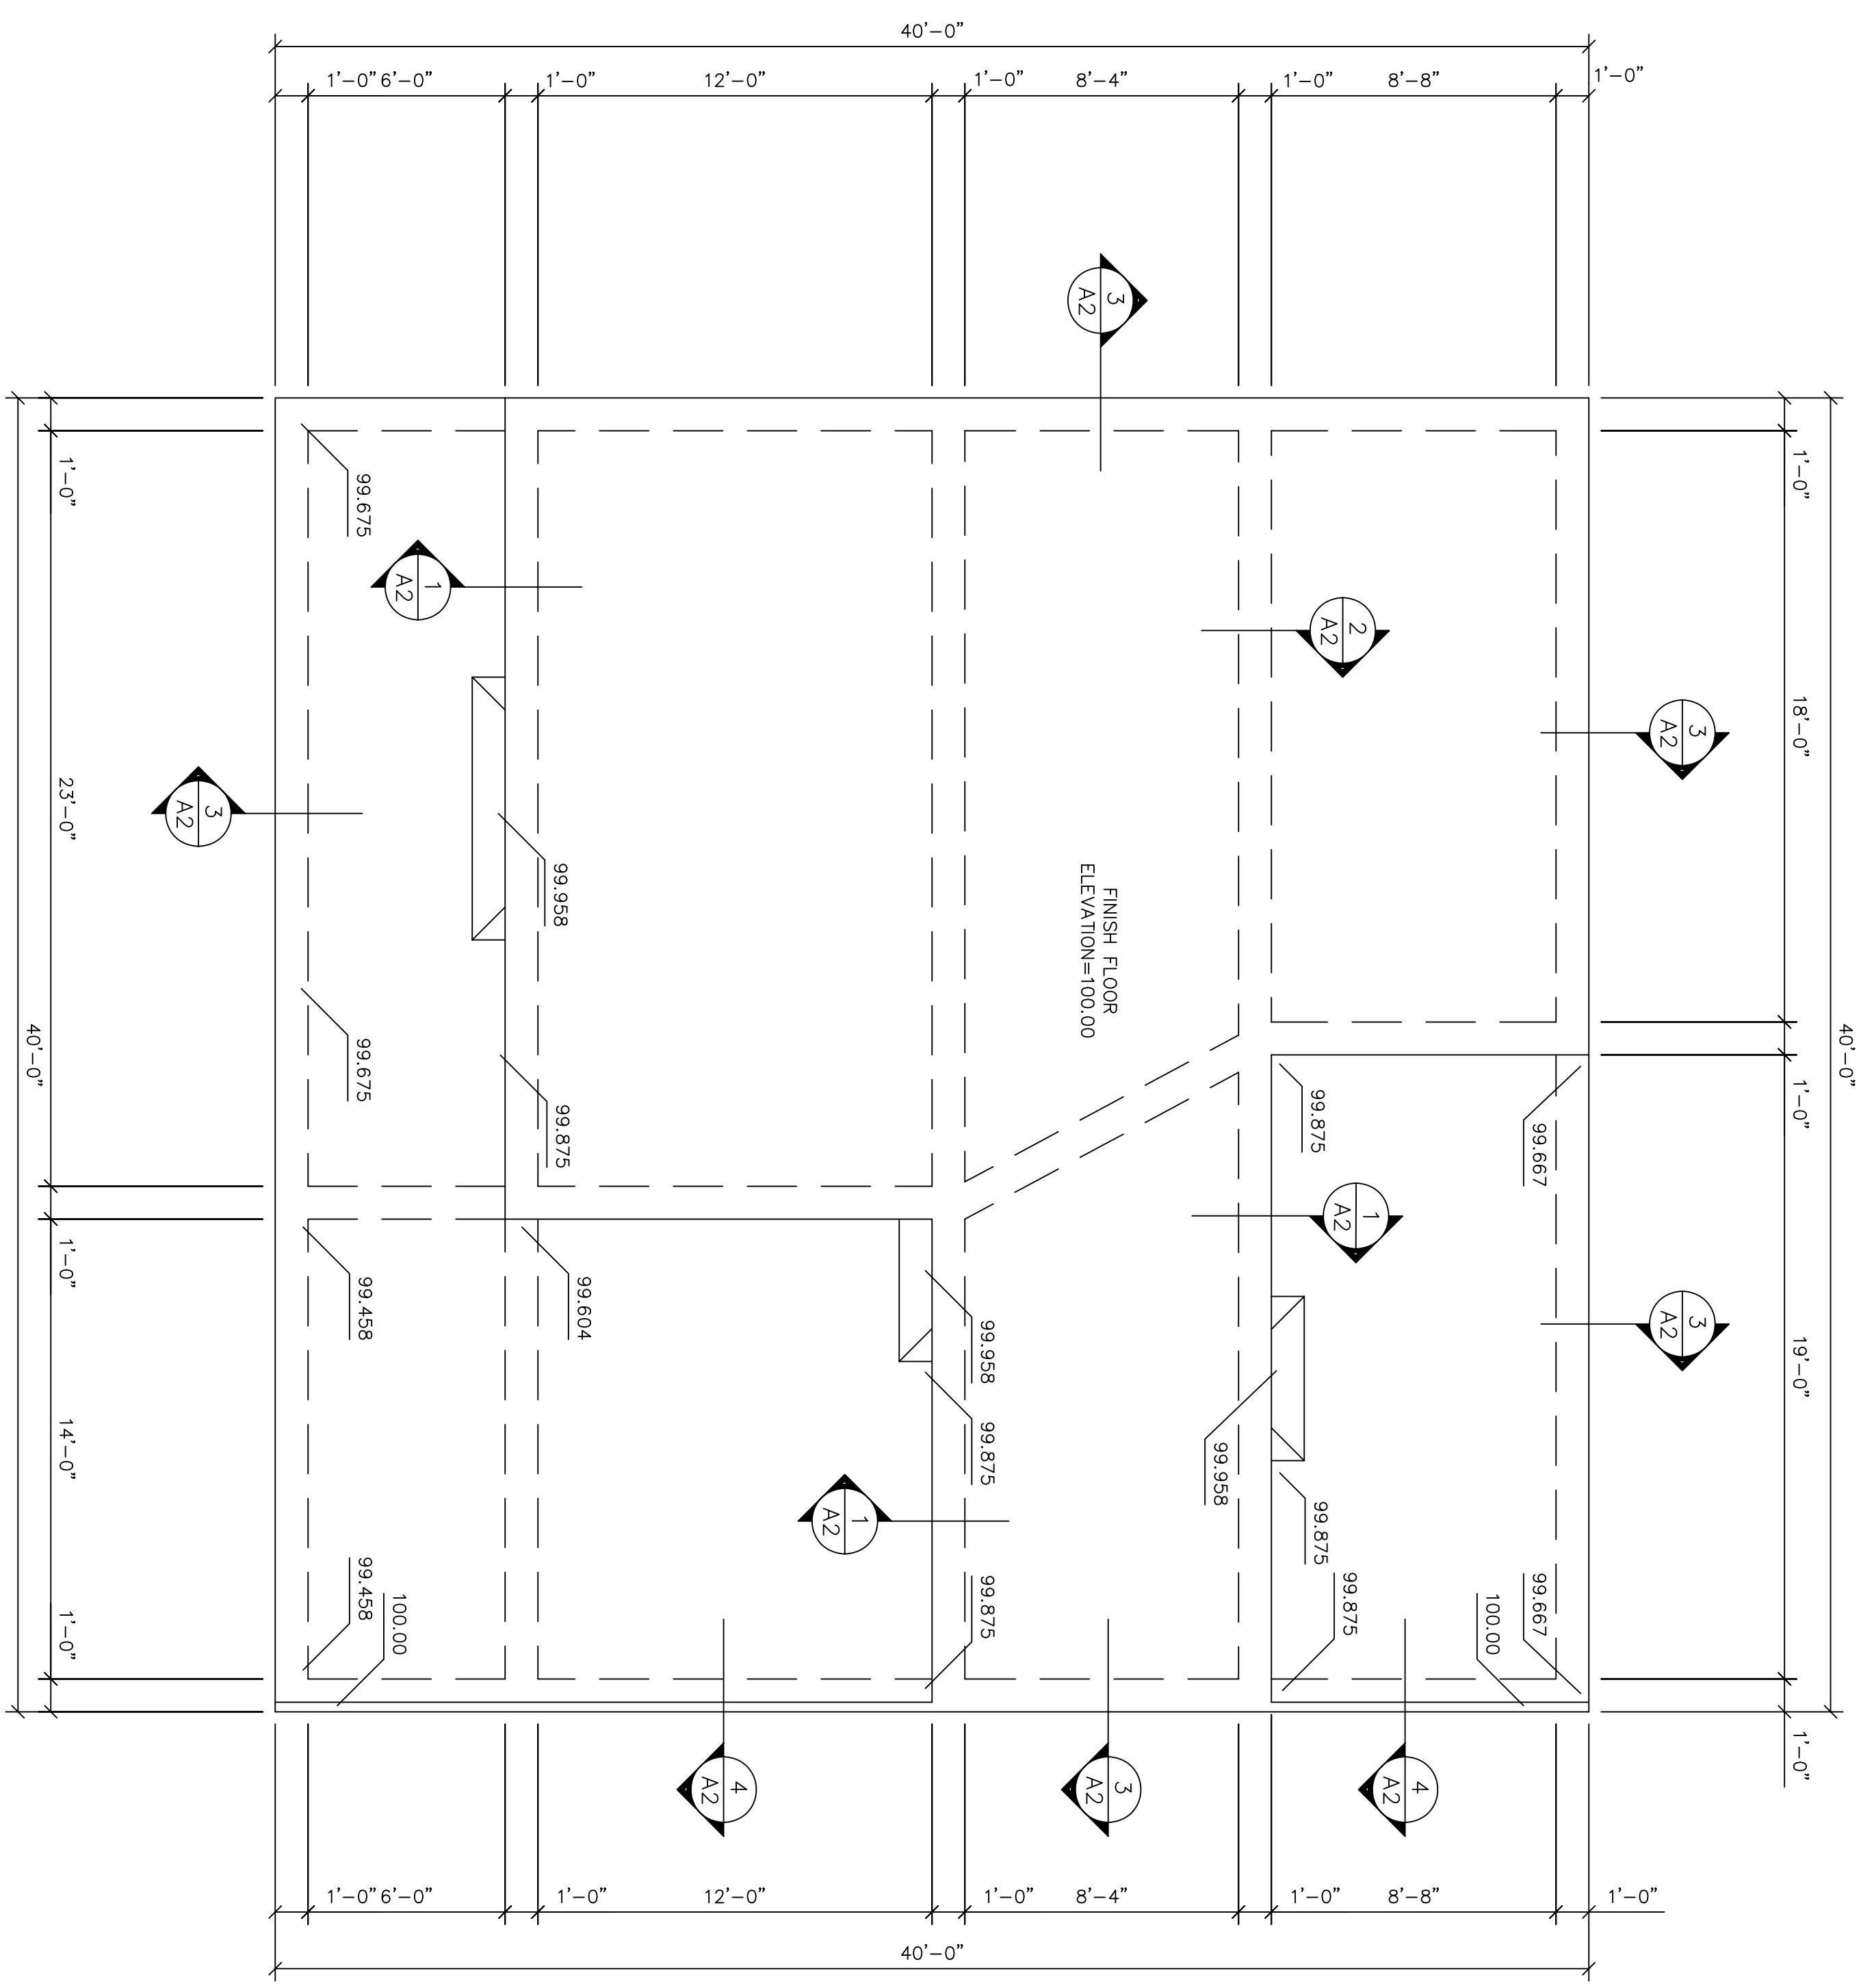


FOUNDATION PLAN
SCALE: 1/4" = 1'-0"

© EDWARD VAUGHN JR 2006

revisions	_____
Project	06014
date	10/25/06
sheet	_____

of 5A
A5

Edward Vaughn Jr, AIA, CSI
Architecture – Interior Design
2009 Rockridge Terrace Phone 817-713-5702
Fort Worth, Texas 76160 edvaughn1940@sbcglobal.net

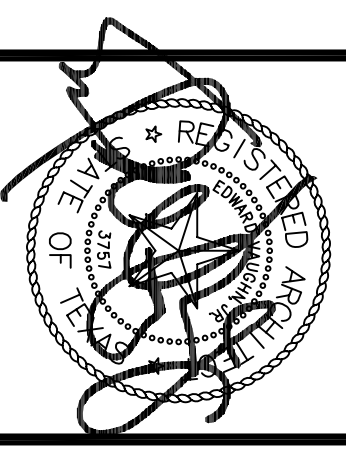

OUTBUILDINGS PREPARED FOR THE
PRICE RESIDENCE
ABILENE, TEXAS